

T.A.P.™



Tapeable Access Panel

If you are looking for a sleek virtually invisible access panel this is it. Made from MDF (medium density fiber board) its installed at the drywall stage than taped, giving it that great look you always wanted to have. Access with out seeing it.

Industry tested

Here is why you should use our panel !

1. Its installed at the drywall stage. So the access location can't be forgotten about.
2. Thickness is 1/2" or 5/8" to match the drywall thickness.
3. It gets screwed to the metal or wood furring with regular drywall screws.
4. Mounting holes are pre-drilled for easy installation.
5. Tapes in like taping drywall making it almost invisible
6. Available in custom sizes in small quantities
7. Custom shapes are possible
8. Standard sizes 12" x 12", 18" x 18", 24" x 24" in stock ready to ship.
9. Used for ceiling or order our wall access panel.


LEEDS

Program

Panels can be made
with LEED approved
MDF

Specify " T.A.P.™"
access panels when
you don't want to see
them

We pride ourselves in our
panels being used and never
seen again

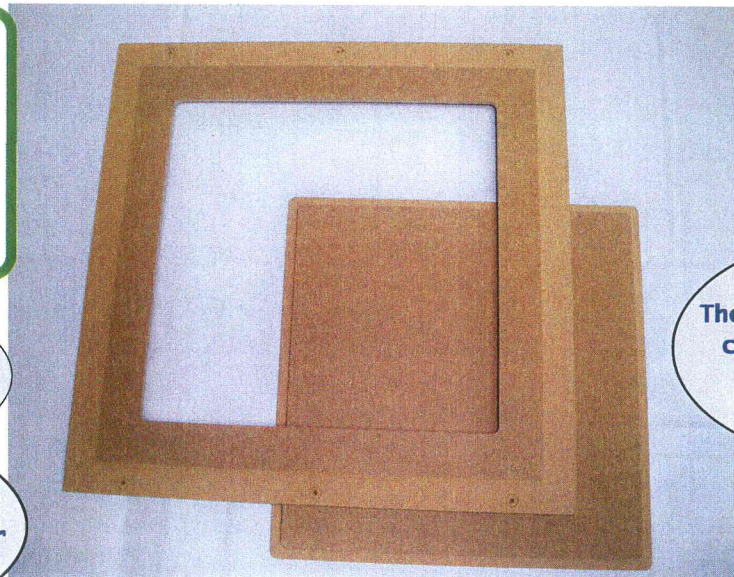

The access panels you
can count on never
seeing

Patent Pending

HAMMERHILL Diversified Ltd



14-187 Steelcase Rd West
Markham, Ontario
L3R 2R9

Phone: 905-470-7910
Fax: 905-470-7672

www.tap-panel.ca

Email: sales@tap-panel.ca

Available at your local Drywall Supplier

Your Logo

Your |Company Name Here

T.A.P.™



Tapeable Access Panel

Distributors

Commercial Drywall Supply

Markham, Ontario
905-415-7777

Ontario Acoustic Supply Inc

Toronto, Ontario
416-787-0271

Builders Supplies Limited

Mississauga, Ontario
905-457-7500

Builders Supplies Limited

Scarborough, Ontario
416-757-6248

Builders Supplies Limited

Cambridge, Ontario
519-740-7400

Dealers coming soon

Lou's Drywall Accessories

Concord, Ontario
905-761-7449

Watson Building Supplies

Barrie, Ontario
705-734-2933

HAMMERHILL Diversified Ltd




14-187 Steelcase Rd West
Markham, Ontario
L3R 2R9

Phone: 905-470-7910
Fax: 905-470-7672

www.tap-panel.ca

Email: sales@tap-panel.ca

Steel Stud

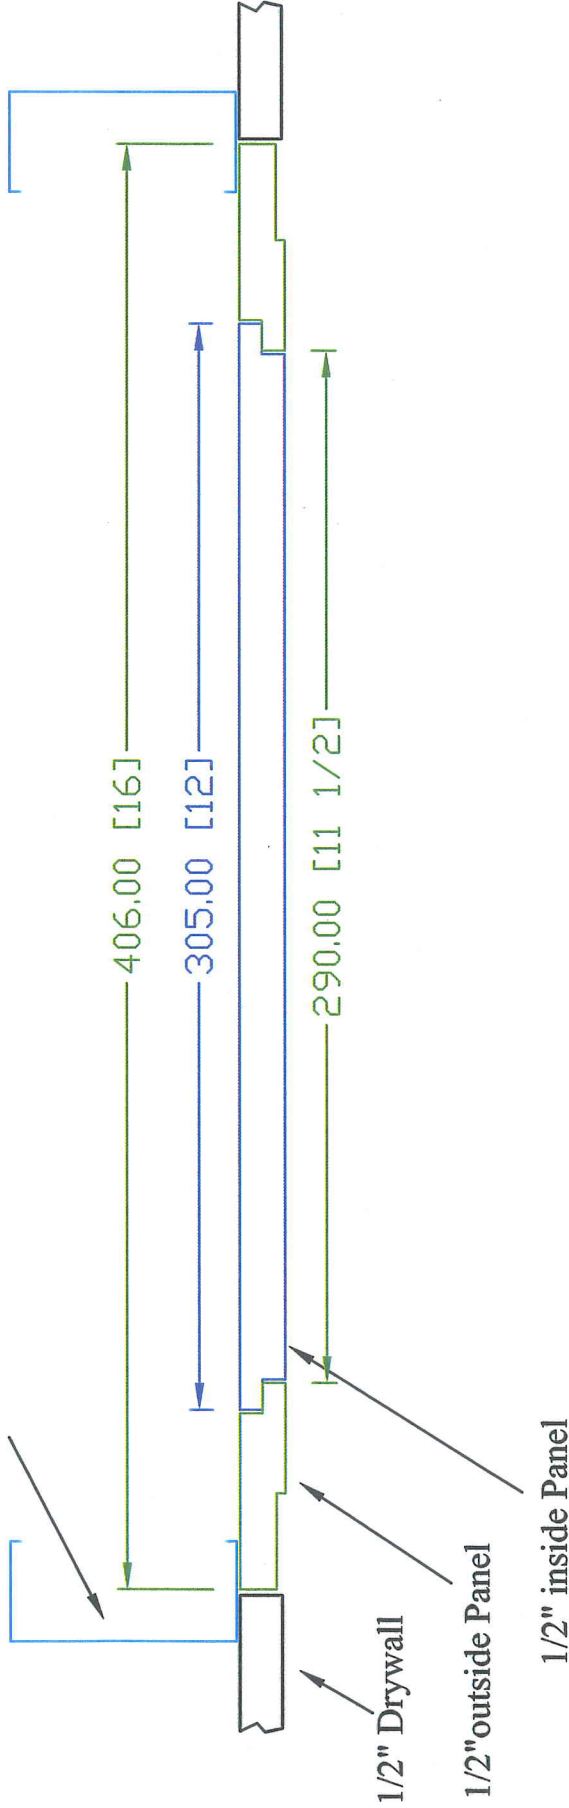

This drawing is the property of Hammer Hill Diversified Ltd. and all copyright is reserved. No use shall be made of this drawing without the express written consent of Hammer Hill Diversified Ltd.

	PROJECT TITLE: Hammer Hill	DRAWN BY: Patrick Langill	DATE	NOTES
	DRAWING TITLE: Tapeable Ceiling panel	REVISION: C:1...	DRAWING NO.	
	SCALE: AS SHOWN	PROJECT NO.		